

SOUTH STATION II AT STAGECOACH

A PART OF THE N.E. 1/4 AND W. 1/2 OF SECTION 21
AND THE N.E. 1/4 OF SECTION 28, ALL IN T.3N.,
R.84 W. OF THE 6TH P.M.

ROUTT COUNTY, COLORADO

DEDICATION

KNOW ALL MEN BY THESE PRESENTS: THAT WOODMOOR CORPORATION, JOHN A. THOMPSON, EXEC. VICE PRESIDENT, JOHN J. WILKINSON, SECRETARY

JOHN KERSTIENS AND MARY KERSTIENS BEING OWNERS OF CERTAIN LANDS

IN ROUTT COUNTY, COLORADO DESCRIBED AS FOLLOWS:

A TRACT OF LAND LOCATED IN THE NORTHEAST QUARTER (NE1/4) AND THE WEST HALF (W1/2) OF SECTION 21 AND THE NORTHEAST QUARTER (NE1/4) OF SECTION 28 ALL IN TOWNSHIP 3 NORTH, RANGE 84 WEST OF THE SIXTH PRINCIPAL MERIDIAN, ROUTT COUNTY, COLORADO AND BEING MORE PARTICULARLY DESCRIBED AS FOLLOWS:

BEGINNING AT A POINT FROM WHICH THE NORTHEAST CORNER (NECOR) OF SAID SECTION 21 BEARS NORTH 70° 05' 46" EAST, 2906.91 FEET, SAID POINT ALSO BEING THE SOUTHWEST CORNER (SWCOR) OF LOT 70 OF BLACKHORSE II AT STAGECOACH AS FILED IN THE RECORDS OF ROUTT COUNTY, COLORADO, AND CONSIDERING THE WESTERLY BOUNDARY OF SAID BLACKHORSE II TO BEAR SOUTH 03° 00' 00" WEST AND WITH ALL BEARINGS CONTAINED HEREIN BEING RELATIVE THERETO:

THENCE ALONG THE SOUTHWESTERLY BOUNDARY OF SAID BLACKHORSE II BY THE FOLLOWING FOUR (4) COURSES:

SOUTH 03° 00' 00" WEST, 60.00 FEET;
SOUTH 87° 00' 00" EAST, 264.41 FEET TO A POINT OF CURVATURE;
ALONG THE ARC OF A CURVE TO THE LEFT WHICH CURVE HAS A RADIUS OF 680.00 FEET, A CENTRAL ANGLE OF 09° 45' 24" AND AN ARC LENGTH OF 112.39 FEET;
SOUTH 06° 45' 24" EAST, 259.64 FEET TO A POINT ON THE NORTHERLY BOUNDARY OF OVERLAND AT STAGECOACH AS FILED IN THE RECORDS OF ROUTT COUNTY, COLORADO;

THENCE ALONG THE BOUNDARY OF SAID OVERLAND AT STAGECOACH BY THE FOLLOWING NINETEEN (19) COURSES:

SOUTH 75° 15' 23" WEST, 589.41 FEET;
SOUTH 00° 24' 39" EAST, 1395.04 FEET;
NORTH 89° 35' 21" EAST, 51.84 FEET TO A POINT OF CURVATURE;
ALONG THE ARC OF A CURVE TO THE RIGHT, WHICH CURVE HAS A RADIUS OF 200.00 FEET, A CENTRAL ANGLE OF 105° 24' 00" AND AN ARC LENGTH OF 367.91 FEET;
SOUTH 14° 59' 21" WEST, 319.44 FEET TO A POINT OF CURVATURE;
ALONG THE ARC OF A CURVE TO THE LEFT WHICH CURVE HAS A RADIUS OF 430.00 FEET, A CENTRAL ANGLE OF 20° 37' 47" AND AN ARC LENGTH OF 154.82 FEET;
SOUTH 05° 38' 26" EAST, 346.05 FEET TO A POINT OF CURVATURE;
ALONG THE ARC OF A CURVE TO THE RIGHT WHICH CURVE HAS A RADIUS OF 619.70 FEET, A CENTRAL ANGLE OF 26° 09' 10" AND AN ARC LENGTH OF 282.86 FEET;
SOUTH 20° 30' 44" WEST, 27.06 FEET TO A POINT OF CURVATURE;
ALONG THE ARC OF A CURVE TO THE LEFT WHICH CURVE HAS A RADIUS OF 145.00 FEET, A CENTRAL ANGLE OF 95° 51' 11" AND AN ARC LENGTH OF 242.58 FEET;
SOUTH 36° 57' 46" WEST, 172.38 FEET;
SOUTH 00° 14' 22" EAST, 718.01 FEET;
SOUTH 88° 35' 58" EAST, 572.01 FEET;
NORTH 71° 55' 07" EAST, 379.59 FEET;
SOUTH 78° 31' 50" EAST, 60.00 FEET TO A POINT OF CURVATURE NOT TANGENT TO THE PREVIOUS COURSE
ALONG THE ARC OF A CURVE TO THE RIGHT WHICH CURVE HAS A RADIUS OF 170.00 FEET, A CENTRAL ANGLE OF 40° 34' 43" AND AN ARC LENGTH OF 120.40 FEET;
NORTH 52° 02' 53" EAST, 155.90 FEET;
SOUTH 78° 36' 37" EAST, 302.27 FEET;
NORTH 68° 26' 38" EAST, 384.48 FEET;

THENCE SOUTH 86° 02' 06" EAST, 582.40 FEET;

THENCE SOUTH 01° 03' 51" WEST, 930.00 FEET TO A POINT ON THE WESTERLY BOUNDARY OF SKYHITCH IV AT STAGECOACH AS FILED IN THE RECORDS OF ROUTT COUNTY, COLORADO;

THENCE CONTINUING SOUTH 01° 03' 51" WEST ALONG THE WESTERLY BOUNDARY OF SAID SKYHITCH IV, 590.91 FEET;

THENCE SOUTH 45° 52' 36" WEST, 400.86 FEET;

THENCE NORTH 84° 36' 09" WEST, 1069.68 FEET;

THENCE NORTH 02° 13' 52" WEST, 770.58 FEET;

THENCE SOUTH 89° 21' 34" WEST, 1209.53 FEET;

THENCE NORTH 00° 14' 22" WEST, 958.04 FEET;

THENCE NORTH 88° 10' 19" WEST, 2050.55 FEET;

THENCE NORTH 01° 20' 41" EAST, 1830.59 FEET;

THENCE NORTH 23° 28' 39" EAST, 1079.35 FEET;

THENCE NORTH 49° 55' 57" EAST, 486.79 FEET;

THENCE NORTH 77° 16' 32" EAST, 317.81 FEET;

THENCE SOUTH 17° 09' 32" EAST, 182.95 FEET;

THENCE NORTH 74° 16' 35" EAST, 345.99 FEET TO A POINT OF CURVATURE;

THENCE ALONG THE ARC OF A CURVE TO THE LEFT WHICH CURVE HAS A RADIUS OF 360.00 FEET, A CENTRAL ANGLE OF 67° 58' 26" AND AN ARC LENGTH OF 364.26 FEET;

THENCE NORTH 16° 18' 09" EAST, 358.24 FEET TO A POINT OF CURVATURE;

THENCE ALONG THE ARC OF A CURVE TO THE RIGHT WHICH CURVE HAS A RADIUS OF 220.00 FEET, A CENTRAL ANGLE OF 76° 41' 51" AND AN ARC LENGTH OF 294.50 FEET;

THENCE SOUTH 87° 00' 00" EAST, 168.35 FEET TO THE POINT OF BEGINNING.

SAID TRACT OF LAND CONTAINS 253.65 ACRES.

HAVE BY THESE PRESENTS LAID OUT, PLATTED AND SUBDIVIDED THE SAME INTO LOTS AND TRACTS AS SHOWN ON THIS PLAT, UNDER THE NAMES AND STYLE OF SOUTH STATION II AT STAGECOACH AND DO HEREBY GRANT TO THE COUNTY OF ROUTT, STATE OF COLORADO, FOR THE USE OF THE PUBLIC, THE AVENUES, STREETS, DRIVES, COURTS AND PLACES HEREON SHOWN ALSO THE EASEMENTS ARE RESERVED AS SHOWN FOR THE PUBLIC UTILITY PURPOSES AND DRAINAGE.

EXECUTED THIS 11 DAY OF August, A.D., 1972.

WOODMOOR CORPORATION

ATTEST: *John J. Wilkinson*
JOHN J. WILKINSON, SECRETARY

John A. Thompson
JOHN A. THOMPSON, EXEC. VICE-PRESIDENT

John J. Kerstiens
JOHN KERSTIENS
Mary Kerstiens
MARY KERSTIENS


STATE OF COLORADO)
COUNTY OF EL PASO)

THE FOREGOING DEDICATION WAS ACKNOWLEDGED BEFORE ME THIS _____ DAY OF _____, A.D., 1972 BY WOODMOOR CORPORATION, JOHN A. THOMPSON, EXEC. VICE PRESIDENT: JOHN J. WILKINSON, SECRETARY;
AND JOHN KERSTIENS AND MARY KERSTIENS,

WITNESS MY HAND AND OFFICIAL SEAL.

MY COMMISSION EXPIRES: October 21, 1975

Betty A. Brack
NOTARY PUBLIC

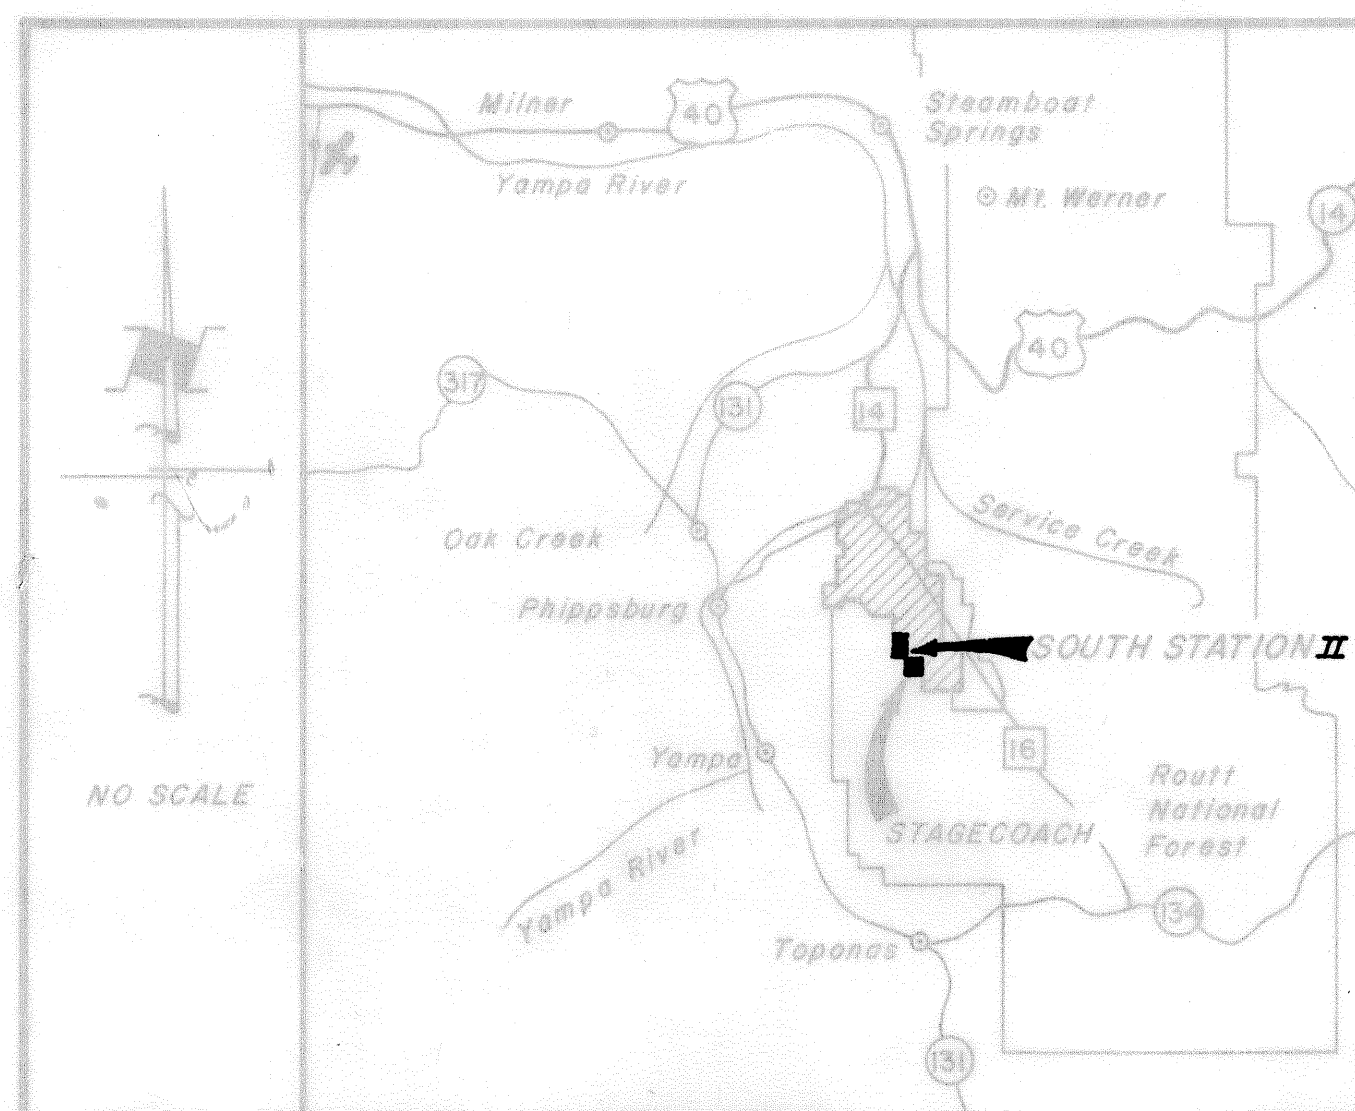

VICINITY
MAP


NOTES

- BUILDING SETBACK LINES AND DESIGN CONTROLS TO BE ESTABLISHED BY ARCHITECTURAL CONTROL COMMITTEE THROUGH PROTECTIVE COVENANTS.
- ALL LOT LINES SUBJECT TO 10' UTILITY AND DRAINAGE EASEMENT.
- ROAD RIGHTS OF WAY INDICATED BY DASHED LINE TO BE VACATED UPON SUBMISSION AND APPROVAL OF SUBSEQUENT CONTIGUOUS FILINGS WHICH PROVIDE A SECOND (OR ALTERNATE) MEANS OF ACCESS TO THE DEVELOPMENT. SAID RIGHTS OF WAY TO REVERT TO OPEN SPACE OR BECOME PROPERTY OF ADJACENT LAND OWNERS AT THE DISCRETION OF STAGECOACH PROPERTY OWNERS ASSOCIATION.
- DEVELOPMENT AND MANAGEMENT OF AREAS DESIGNATED AS COMMON OPEN SPACE TO BECOME RESPONSIBILITY OF STAGECOACH PROPERTY OWNERS ASSOCIATION.
- ALL SIDE LOT LINE SUBJECT TO 10' TRAIL EASEMENT.
- AREAS DEFINED AS TRAIL EASEMENTS ARE SUBJECT TO CONSTRUCTION OF PATHWAYS FOR NON-VEHICULAR COMMUNITY USE. LOCATION AND DEVELOPMENT OF SUCH TRAILS TO BE RESPONSIBILITY OF STAGECOACH PROPERTY OWNERS ASSOCIATION.
- WATER AND SEWER TO BE PROVIDED BY MORRISON CREEK METROPOLITAN WATER AND SANITATION DISTRICT.
- EXISTING RUINS TO BE PRESERVED THROUGH JURISDICTION OF STAGECOACH PROPERTY OWNERS ASSOCIATION.
- ALL REAR LOT LINES SUBJECT TO A 20' TRAIL EASEMENT.

SURVEYOR'S CERTIFICATE

I, GERALD B. McRAE, A REGISTERED LAND SURVEYOR IN THE STATE OF COLORADO DO HEREBY CERTIFY THAT THERE ARE NO ROADS, PIPELINE, IRRIGATION DITCHES OR OTHER EASEMENTS IN EVIDENCE OR KNOWN TO ME TO EXIST ON OR ACROSS SAID PROPERTY EXCEPT AS SHOWN ON THIS PLAT. I CERTIFY THAT I HAVE MADE THE SURVEY REPRESENTED BY THIS PLAT AND THAT THIS PLAT ACCURATELY REPRESENTS SAID SURVEY. STEEL PINS WERE SET AT ALL BOUNDARY CORNERS.

Gerald B. McRae
GERALD B. McRAE, REGISTERED LAND SURVEYOR AND
PROFESSIONAL ENGINEER, COLORADO REG. NO. 6816

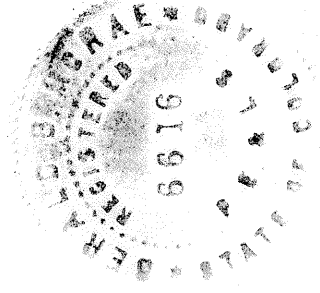

APPROVAL OF THE PLANNING COMMISSION

APPROVED BY THE ROUTT PLANNING COMMISSION THIS 17th DAY OF August, 1972, BY *[Signature]* CHAIRMAN.

APPROVAL BY BOARD OF COUNTY COMMISSIONERS

THE WITHIN PLAT OF SOUTH STATION II AT STAGECOACH IS APPROVED FOR FILING THIS 6th DAY OF Sept, 1972. THE DEDICATION OF THE PUBLIC WAYS SHOWN HEREON ARE ACCEPTED BY THE COUNTY OF ROUTT, STATE OF COLORADO, PROVIDED THAT SAID COUNTY SHALL UNDERTAKE THE MAINTENANCE OF SAID PUBLIC WAYS ONLY AFTER CONSTRUCTION OF SAID PUBLIC WAYS HAS BEEN SATISFACTORILY COMPLETED TO THE COUNTY SPECIFICATIONS BY THE SUBDIVIDER, AND A RESOLUTION OF THE BOARD OF COUNTY COMMISSIONERS OF ROUTT COUNTY, COLORADO, ACCEPTING THE SAME HAS BEEN ADOPTED AND PLACED ON RECORD.

BOARD OF COUNTY COMMISSIONERS
ROUTT COUNTY, COLORADO
ATTEST: *Bill Rorer* COUNTY CLERK
Frank Stinson CHAIRMAN

RECORDER'S CERTIFICATE

THIS PLAT WAS FILED FOR RECORD IN THE OFFICE OF THE COUNTY CLERK AND RECORDS OF ROUTT COUNTY, COLORADO, ON THE 11th DAY OF Sept, A.D. 1972, IN CASE NUMBER 236188, RECEPTION NO. 1100 A. PROTECTIVE COVENANTS ARE RECORDED IN BOOK File No. 7073, PAGE _____, ROUTT COUNTY RECORDS.


Bill Rorer
COUNTY CLERK AND RECORDER

ATTORNEY'S CERTIFICATE

I, *John J. Wilkinson*, AN ATTORNEY-AT-LAW DULY LICENSED IN THE STATE OF COLORADO, DO HEREBY CERTIFY THAT I HAVE EXAMINED THE TITLE OF ALL LAND HEREIN ABOVE PLATTED AND SHOWN UPON THE WRITTEN PLAT, AND THAT TITLE TO SUCH LAND IS IN THE DEDICATORS.



John J. Wilkinson
ATTORNEY-AT-LAW

DATED THIS 11 DAY OF August, 1972.

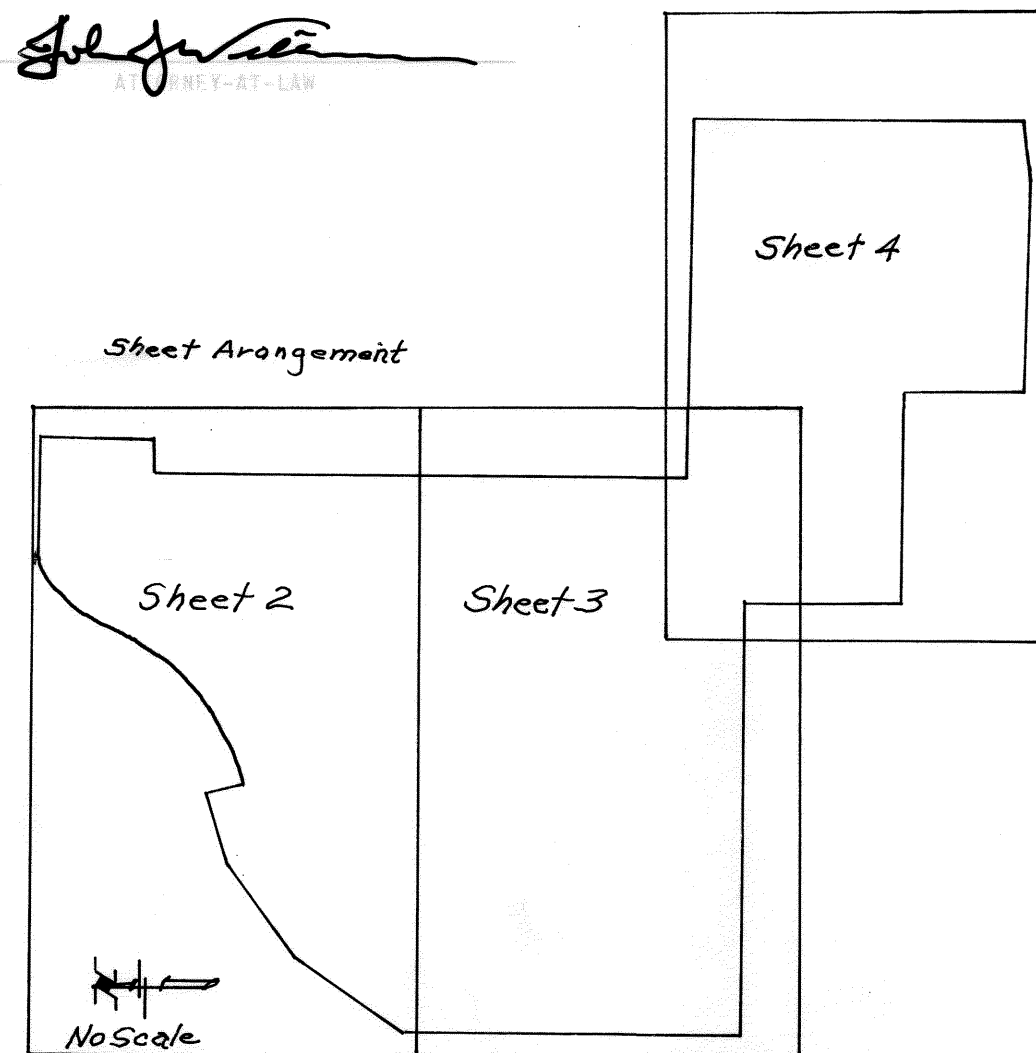


SOUTH STATION II AT STAGECOACH

CURVE TABLE						
CURVE	DELTA	RADIUS	L	TANGENT	CHORD LENGTH	BEARING
1A	17°54'45"	840.00	262.61	192.39	261.54	S.81°02'38"E.
1B	107°37'02"	"	155.65	"	155.49	N.77°23'46"W.
2	03°10'29"	"	46.59	"	46.58	N.88°24'40"W.
3	11°29'36"	560.00	112.34	56.36	112.15	S.84°15'12"E.
3A	25°21'05"	390.00	172.56	87.72	171.16	N.88°49'04"E.
3B	05°08'37"	"	35.01	"	35.00	N.81°04'42"W.
4	20°12'27"	"	137.55	"	136.84	S.86°14'46"W.
4A	167°14'58"	60.00	175.14	"	119.26	S.84°17'16"W.
4B	53°08'48"	"	55.65	"	53.68	S.25°54'36"E.
4C	79°36'15"	"	83.36	"	76.82	N.87°42'53"E.
5	17°54'45"	900.00	281.37	141.84	280.22	S.81°02'38"E.
5A	03°29'05"	"	54.74	"	54.73	S.73°49'47"E.
5B	09°16'13"	"	145.78	"	145.62	S.80°12'44"E.
5C	05°08'51"	"	80.86	"	80.83	S.87°25'35"E.
6	11°29'36"	500.00	100.30	50.32	100.13	S.84°15'12"E.
7	25°21'05"	450.00	199.11	101.21	197.49	N.88°49'04"E.
7A	10°52'58"	"	85.47	"	85.34	S.83°56'15"E.
7B	14°28'07"	"	113.64	"	113.33	N.83°22'35"E.
8	58°21'22"	310.00	315.74	173.10	302.27	N.47°57'23"E.
8A	24°12'25"	"	130.97	"	130.00	S.30°52'53"W.
8B	34°08'58"	"	184.77	"	182.04	S.60°03'35"W.
9	58°21'22"	250.00	254.63	139.60	243.76	N.47°57'23"E.
9A	34°54'55"	"	152.35	"	150.00	N.36°14'08"E.
9B	23°26'28"	"	102.28	"	101.67	N.65°24'50"E.
10	67°00'35"	150.00	175.43	99.30	165.60	S.46°22'14"E.
11A	71°13'03"	60.00	175.43	"	79.58	N.75°44'01"E.
11B	43°08'28"	"	60.84	"	58.27	S.39°36'26"E.
11C	43°08'28"	"	45.18	"	44.12	S.11°00'50"W.
11D	47°21'41"	"	49.60	"	48.20	S.56°15'55"W.
11E	80°10'43"	"	83.96	"	77.28	N.59°57'53"W.
12	67°00'35"	210.00	245.60	139.02	231.84	S.46°22'14"E.
12A	38°56'33"	"	142.73	"	140.00	N.60°24'15"W.
12B	28°04'02"	"	102.87	"	101.85	N.26°53'57"W.
13	86°49'23"	190.00	287.92	179.75	281.15	S.61°34'39"W.
13A	60°00'00"	"	196.97	"	190.00	N.74°58'21"E.
13B	26°49'23"	"	88.95	"	88.14	N.31°34'39"E.
14	96°41'20"	260.00	438.76	292.27	388.52	S.66°30'37"W.
14A	35°46'34"	"	162.35	"	159.72	N.36°03'15"E.
14B	26°41'05"	"	121.09	"	120.00	N.67°17'04"E.
14C	20°53'08"	"	94.78	"	94.25	S.75°35'17"E.
15	41°59'06"	250.00	183.19	95.93	179.12	N.86°08'16"W.
15A	18°54'06"	"	92.52	"	92.14	S.74°36'08"E.
15B	23°04'26"	"	100.68	"	100.00	N.84°24'24"E.
16A	107°40'32"	60.00	112.76	"	96.88	N.66°42'27"E.
16B	55°07'35"	"	57.73	"	55.53	S.31°53'30"E.
16C	43°31'57"	"	45.59	"	44.50	S.17°26'16"W.
16D	47°55'14"	"	50.18	"	48.73	S.63°08'51"W.
16E	45°44'43"	"	47.90	"	46.64	N.70°00'11"W.
17	41°59'06"	310.00	227.16	118.97	222.11	S.86°08'16"E.
17A	05°32'48"	"	30.01	"	30.00	S.75°38'35"W.
17B	25°19'18"	"	137.00	"	135.89	N.88°56'22"W.
17C	11°07'01"	"	60.15	"	60.05	N.70°42'14"W.
18	96°41'20"	200.00	337.51	224.83	298.86	N.66°30'37"E.
18A	08°36'09"	"	30.03	"	30.00	N.69°26'48"W.
18B	88°05'11"	"	307.48	"	278.08	S.62°12'33"W.
19	86°49'23"	250.00	378.84	236.51	343.62	N.61°34'39"E.
19A	23°04'26"	"	100.68	"	100.00	S.28°42'21"W.
19B	29°08'02"	"	127.12	"	125.76	S.55°48'25"W.
19C	21°31'55"	"	93.95	"	93.40	S.81°08'23"W.
19D	13°05'00"	"	57.09	"	56.96	N.81°33'09"W.
20	36°50'51"	150.00	96.47	49.97	94.81	S.09°03'02"W.
21A	59°04'39"	60.00	61.87	"	59.16	N.02°59'13"W.
21B	46°18'56"	"	48.50	"	47.19	N.49°42'35"E.
21C	40°30'37"	"	42.42	"	41.54	S.86°52'39"E.
21D	38°56'22"	"	40.78	"	40.00	S.47°09'10"E.
21E	31°39'28"	"	33.15	"	32.73	S.11°51'15"E.
21F	83°28'59"	"	87.44	"	79.91	S.45°44'29"W.
22	36°50'51"	90.00	57.88	29.98	56.89	N.09°03'02"E.
23	16°31'45"	414.74	119.65	60.24	119.23	S.81°19'29"W.
24	34°45'37"	630.00	382.21	197.19	376.37	N.89°33'35"W.
24A	18°20'02"	"	201.59	"	200.73	N.82°13'38"E.
24B	16°25'35"	"	180.62	"	180.00	S.80°23'34"E.
25	107°58'11"	350.00	659.55	481.47	566.20	N.18°11'14"W.
25A	07°22'18"	"	45.00	"	45.00	S.68°29'37"E.
25B	23°44'47"	"	145.06	"	144.02	S.52°56'05"E.
25C	21°24'20"	"	130.76	"	130.00	S.20°22'03"E.
25D	16°57'31"	"	103.59	"	103.22	S.01°11'08"E.
25E	17°53'24"	"	109.28	"	108.84	S.16°14'20"W.
25F	10°36'23"	"	64.79	"	64.70	S.30°29'13"W.
26	38°29'10"	450.00	302.27	157.09	296.62	N.55°02'00"E.
26A	14°07'45"	"	110.97	"	110.69	S.42°51'17"W.
26B	15°26'11"	"	121.24	"	120.47	S.57°38'15"W.
26C	09°55'14"	"	70.06	"	69.99	S.69°48'56"W.
27	57°58'26"	360.00	364.26	199.44	348.92	N.45°17'22"E.
28	76°41'51"	220.00	294.50	174.05	273.00	N.54°39'04"E.
29	76°41'51"	160.00	214.18	126.58	198.54	S.54°39'04"W.
30	57°58'26"	420.00	424.97	232.69	407.07	S.45°17'22"W.
31	38°29'10"	390.00	261.97	136.14	257.07	S.55°02'00"W.
31A	16°12'52"	"	110.37	"	110.00	N.66°01'00"E.
31B	22°16'19"	"	151.60	"	150.65	N.46°55'59"E.
32	107°58'11"	290.00	546.46	398.93	469.14	N.18°11'14"E.
32A	19°51'23"	"	100.50	"	100.00	N.25°51'43"E.
32B	56°05'12"	"	283.88	"	272.68	N.12°06'13"W.
32C	32°01'36"	"	162.10	"	160.00	N.56°09'58"W.
33	34°45'37"	570.00	345.81	178.41	340.53	S.89°33'35"E.
33A	12°05'05"	"	120.22	"	120.00	N.78°13'19"W.
33B	22°40'32"	"	225.59	"	224.12	S.84°23'53"W.
34	16°31'45"	474.74	136.96	68.96	136.46	N.81°19'29"E.
35A	90°39'02"	60.00	94.93	"	85.33	N.49°25'07"E.
35B	38°44'17"	"	40.57	"	39.80	S.65°53'13"E.
35C	52°00'53"	"	54.47	"	52.62	S.20°30'38"E.
35D	55°53'28"	"	58.53	"	56.24	S.33°26'33"W.
35E	62°42'20"	"	65.67	"	62.44	N.87°15'34"W.
36	58°32'59"	380.00	388.32	213.03	371.64	N.83°29'05"W.
36A	03°00'57"	"	20.00	"	20.00	S.55°48'04"E.
36B	17°26'52"	"	115.72	"	115.27	S.65°56'59"E.
36C	20°21'00"	"	134.97	"	134.26	S.84°50'55"E.
36D	17°44'10"	"	117.63	"	117.16	N.76°06'31"E.
37	36°00'32"	210.00	131.98	68.25	129.82	S.85°14'42"W.
37A	13°40'27"	"	50.12	"	50.00	N.74°04'40"E.
37B	22°20'05"	"	81.86	"	81.34	S.87°55'05"E.
38	34°17'13"	160.00	95.75	49.36	94.32	S.86°06'21"W.
39	34°17'13"	100.00	59.84	30.85	58.95	N.86°06'21"E.
40	36°00'32"	170.00	169.69	87.75	166.91	N.85°56'59"E.
41	58°32'59"	320.00	327.00	179.39	312.96	S.83°29'05"E.
41A	24°00'35"	"	134.10	"	133.12	S.79°14'43"W.
41B	34°32'24"	"	192.91	"	190.00	N.71°28'47"W.
42	105°24'00"	200.00	367.91	262.54	318.19	S.37°42'39"E.
42A	92°28'51"	"	322.82	"	288.90	S.31°15'05"E.
42B	12°55'08"	"	45.10	"	45.00	S.83°57'05"E.
43	20°37'47"	430.00	154.52	78.26	153.99	S.04°40'38"W.
44	26°09'11"	619.70	282.86	143.94	280.41	S.07°26'09"W.
44A	14°06'40"	"	152.62	"	152.24	S.01°24'54"W.
44B	12°02'30"	"	130.24	"	130.00	S.14°29'29"W.
45	95°51'11"	145.00	242.58	160.62	215.26	S.27°24'52"E.
46	09°45'24"	660.00	112.39	"	112.25	N.88°07'18"E.
47	40°34'43"	170.00	120.40	"	117.90	N.31°45'32"E.

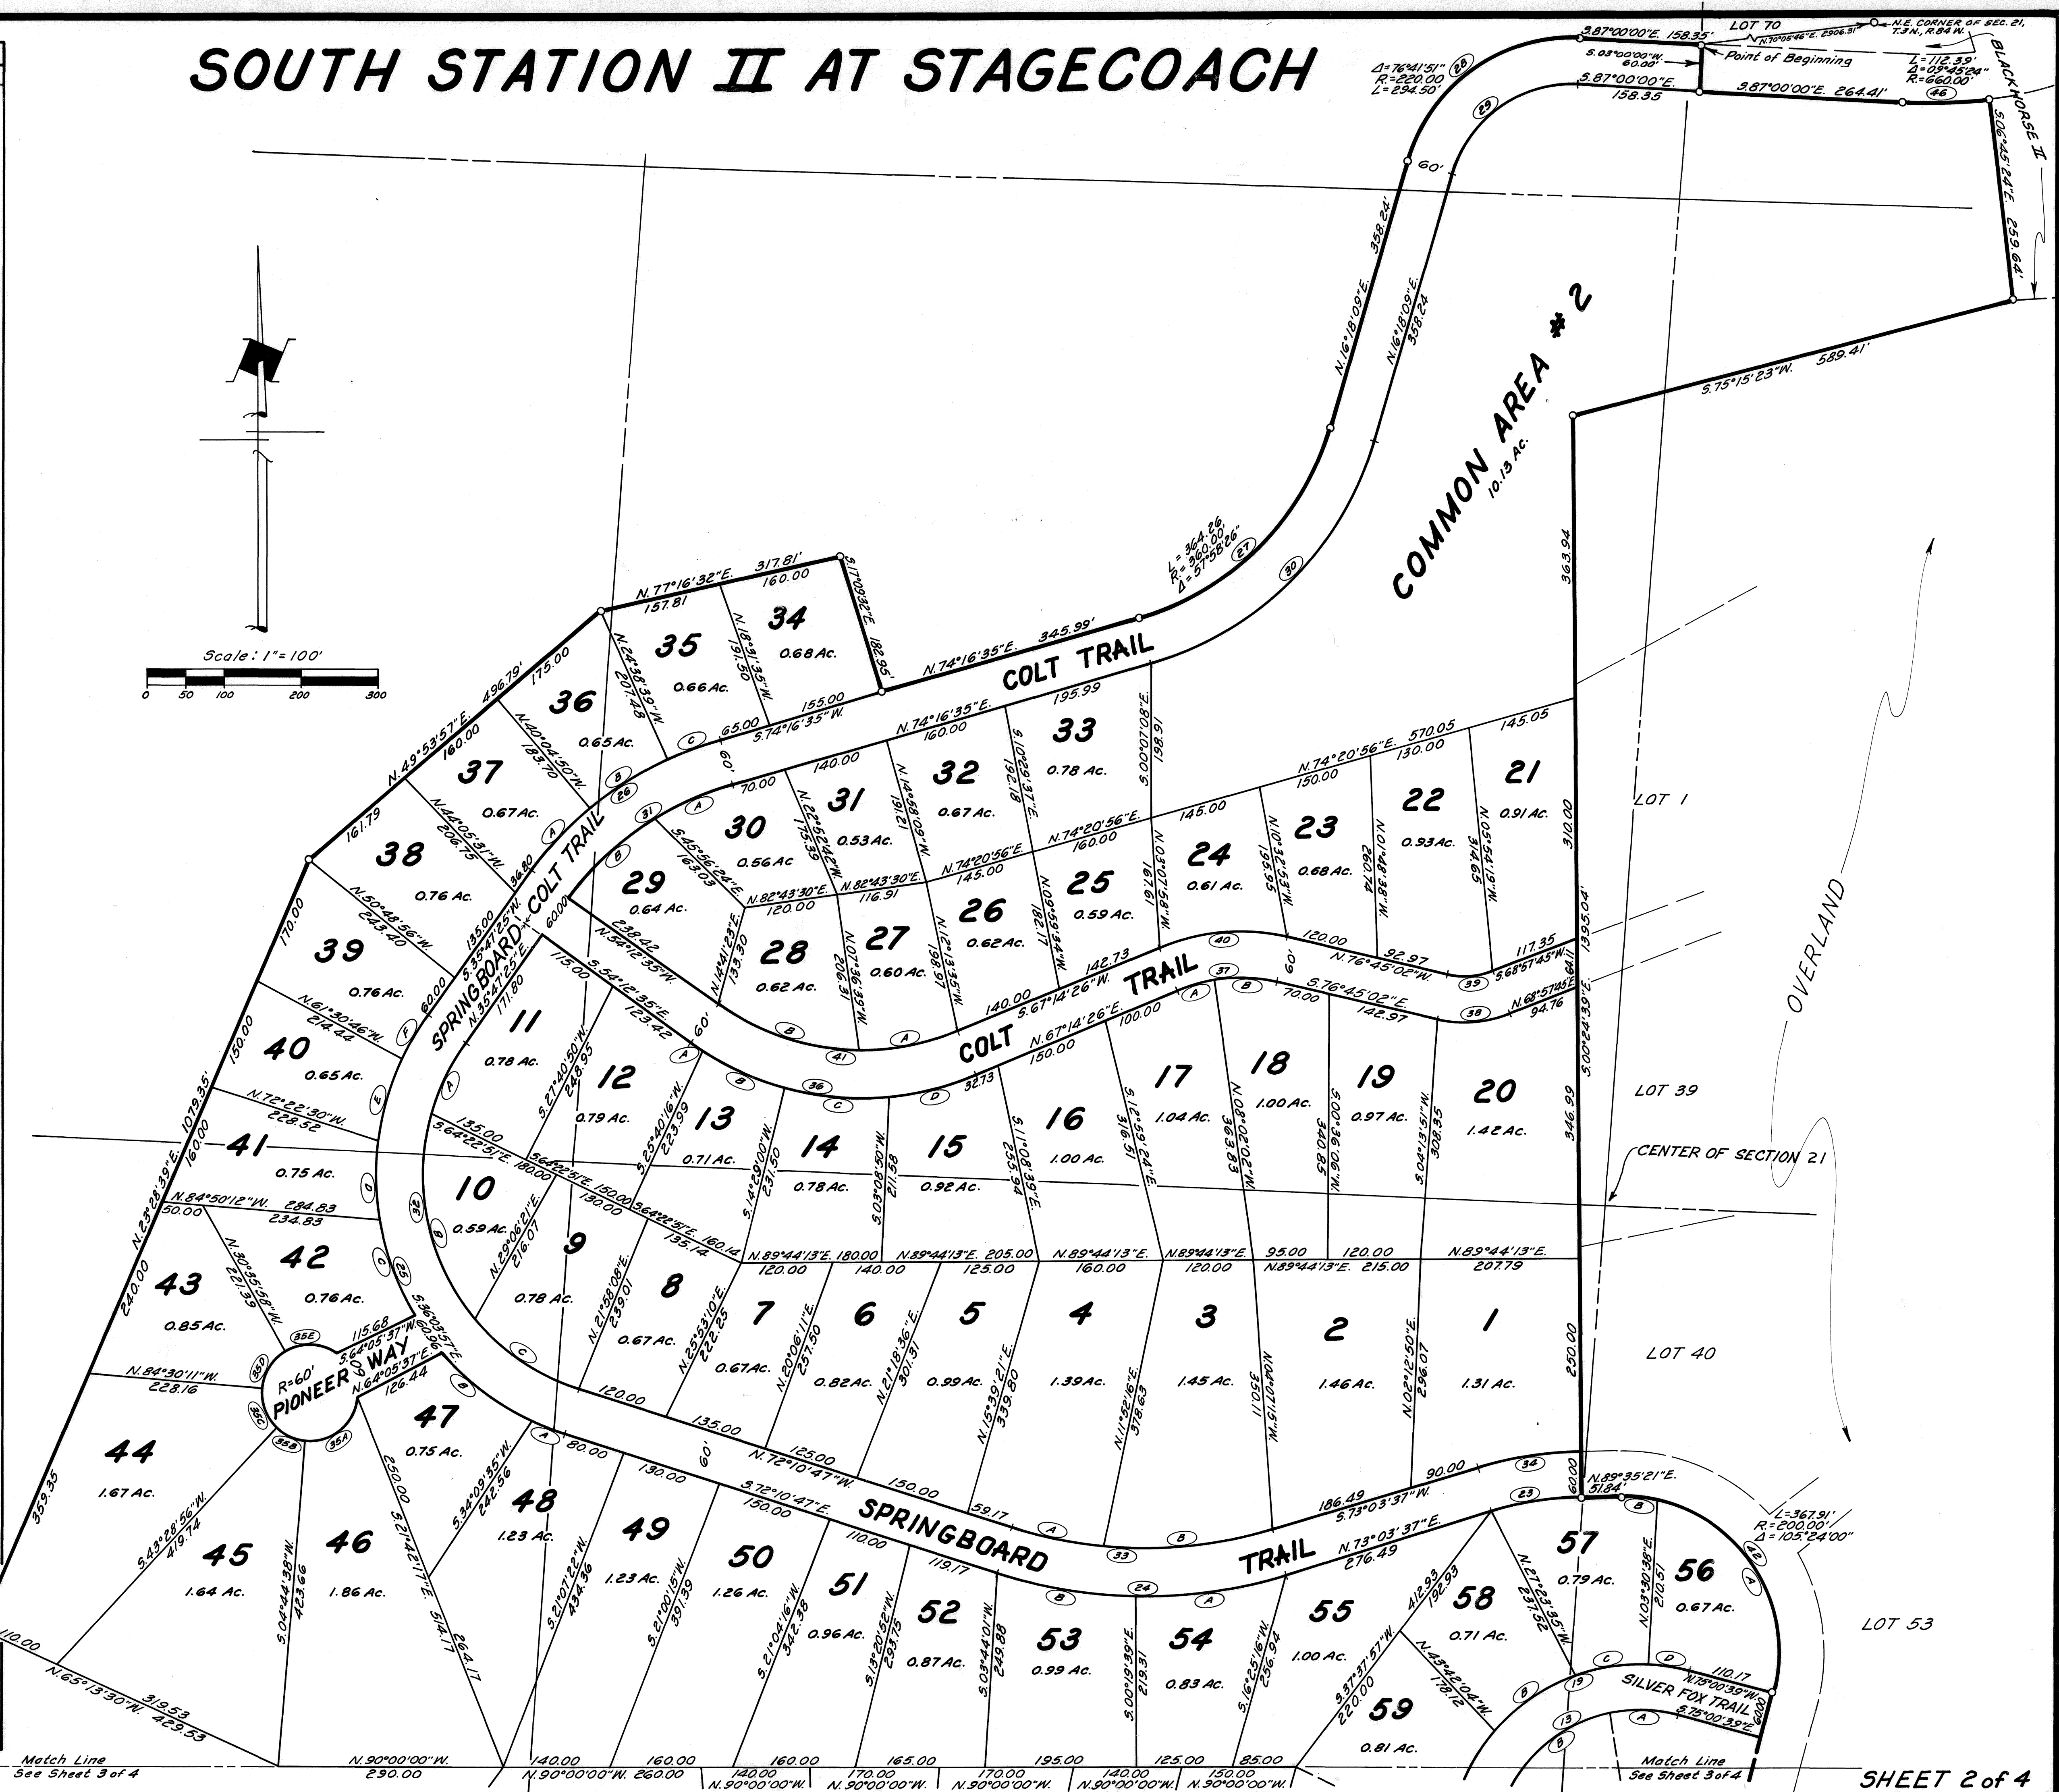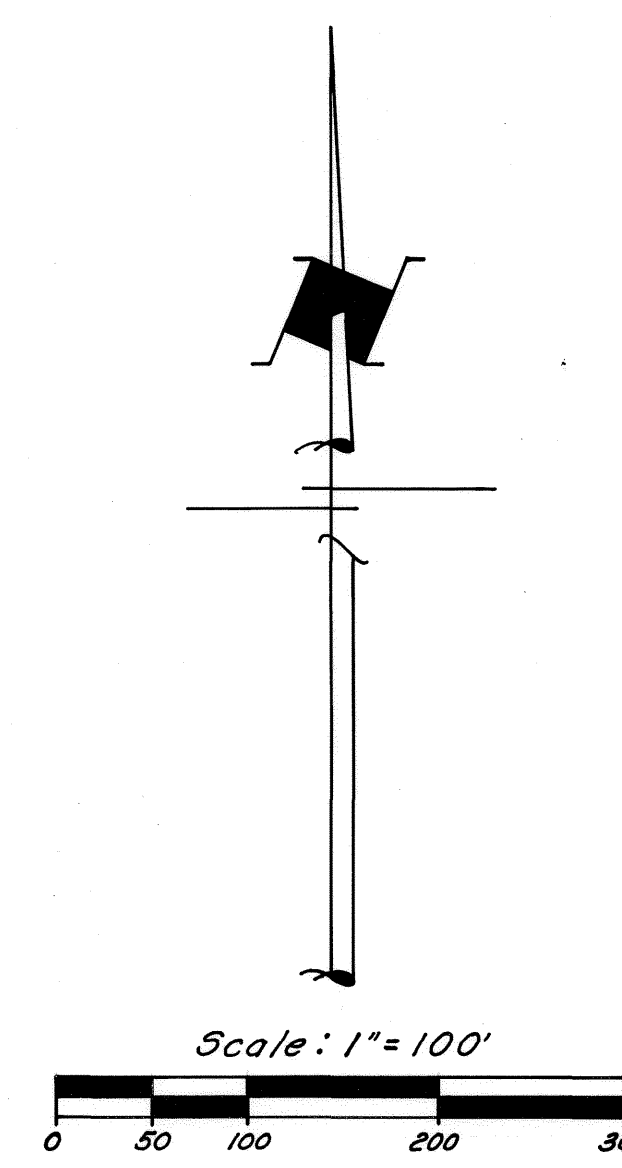

Match Line
See Sheet 3 of 4

Match Line
See Sheet 3 of 4

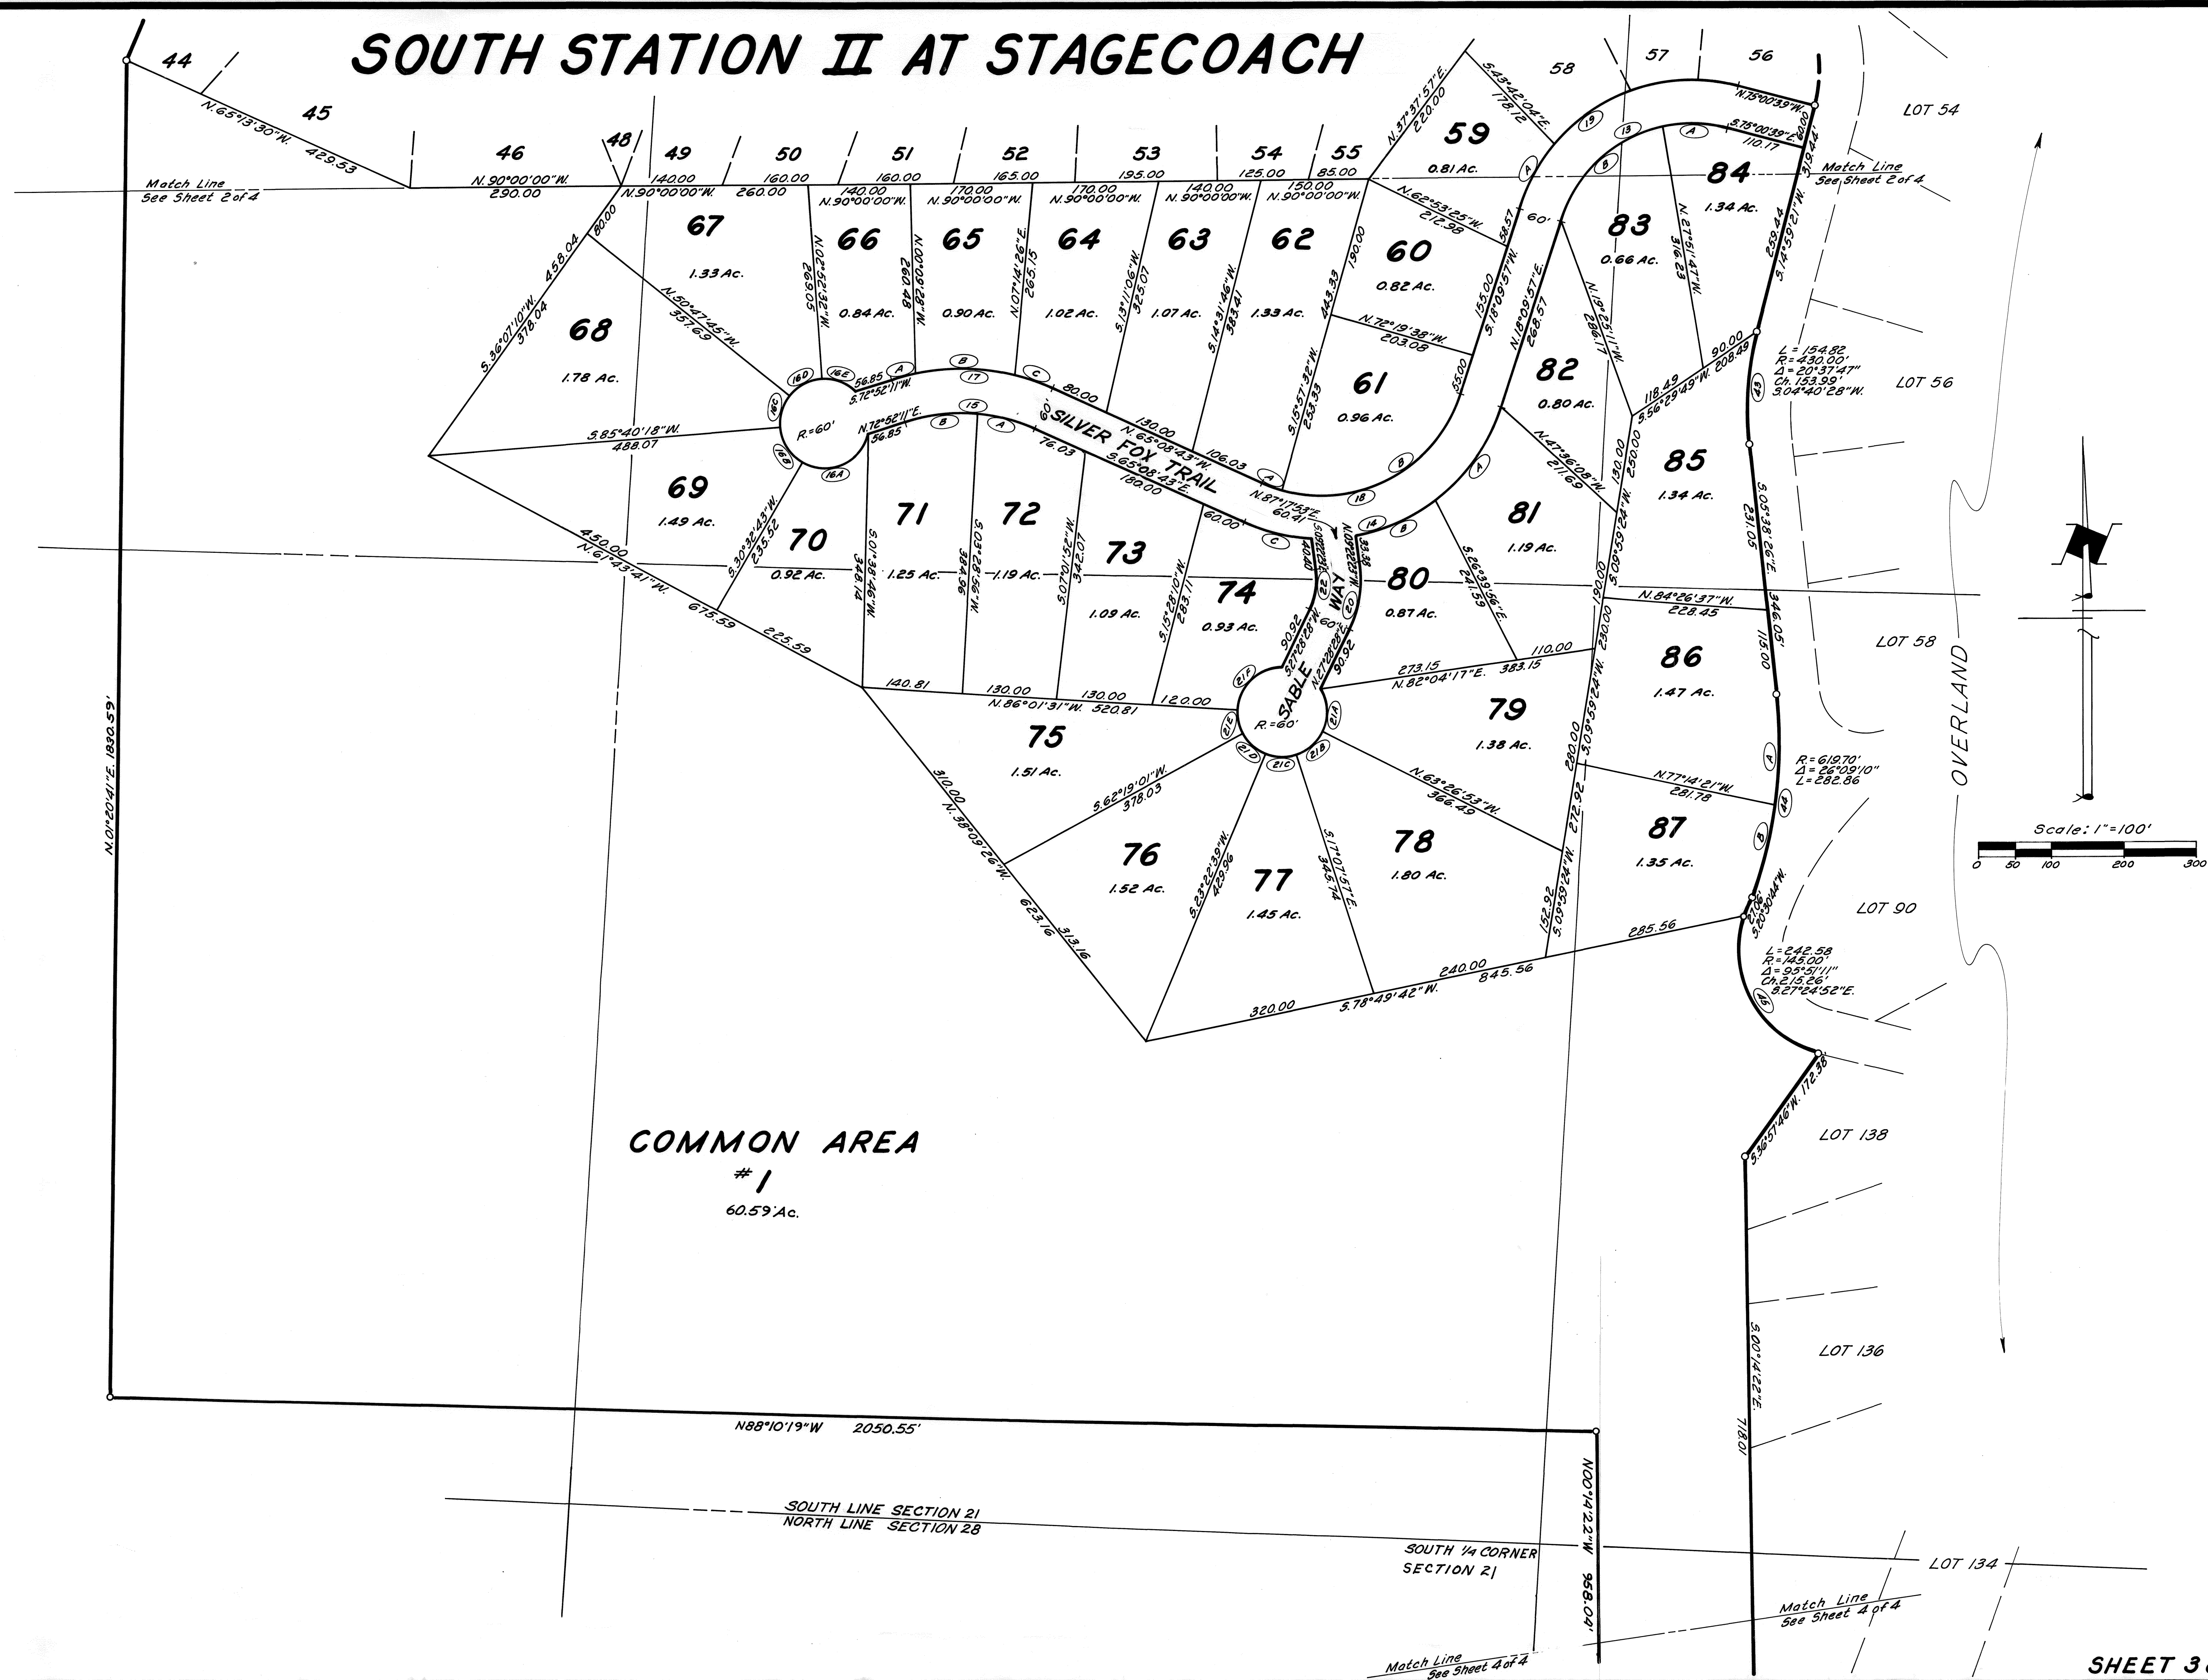

SOUTH STATION II AT STAGECOACH

